


**TEMPORARY GRAVEL ROAD SECTION (TYP)
NOT UTILIZING EXISTING ACCESS ROADS**

NTS


C2

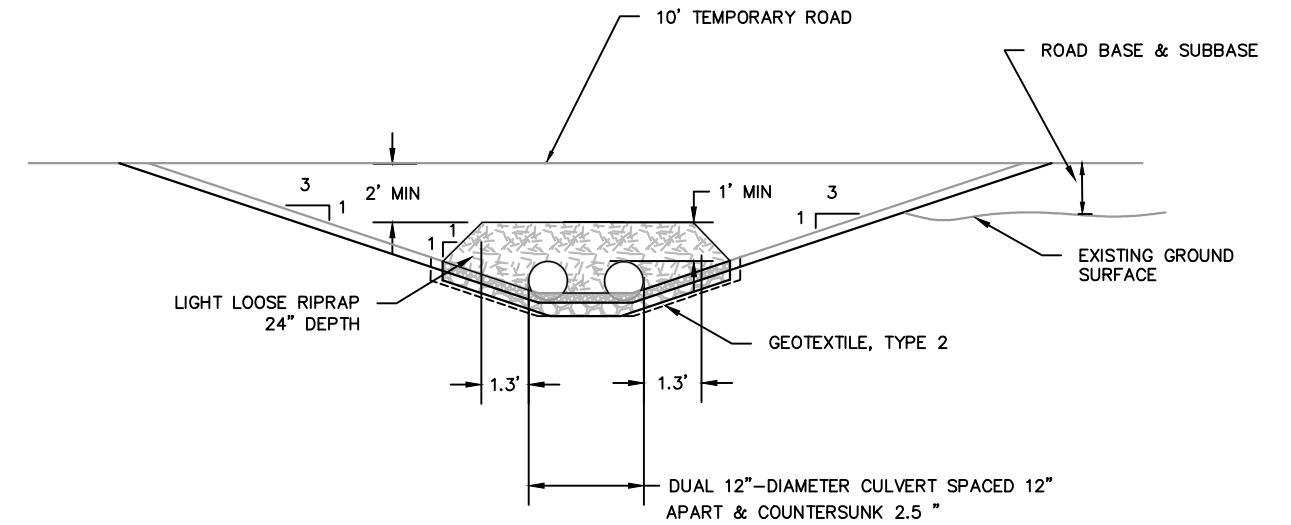

CULVERT BENEATH TEMPORARY DETOUR ROAD - SECTION

NTS


A
C-X

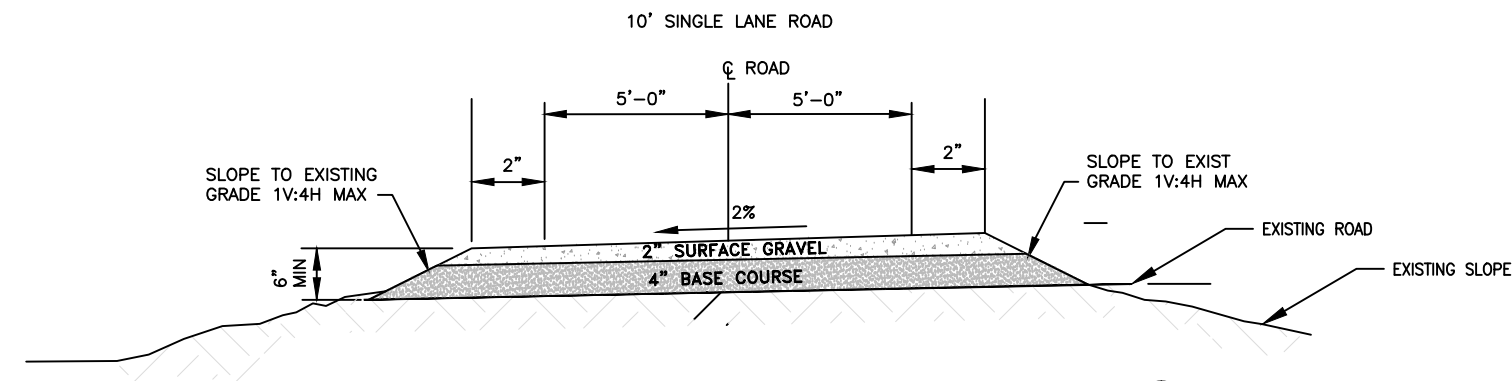

**GRAVEL TEMPORARY ROAD SECTION (TYP)
UTILIZING EXISTING ACCESS ROADS**

NTS

C1

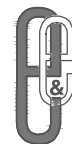

ecology and environment, inc
Global Specialist in the Environment
Seattle Washington

AVERY LANDING SITE
Avery, Idaho

**Figure 2-4
TEMPORARY ROAD DETAILS**

Date:
2/10/12

Drawn by:
VG

10:START-3\08050006\fig 2-4